


NOTES

SERVICE NOTES :

- 1 WIRE SIZE MAY NEED TO BE LARGER DEPENDING ON DISTANCE TO HELP PREVENT VOLTAGE DROP
- 2 ATTACH GROUNDING CONDUCTOR TO ENCLOSURE GROUNDING LUGS
- 3 INTERIOR WIRING PROVIDED BY EB&T TERMINATE AT WALL/JUNCTION BOX INSIDE MODULE
- 4 CONDUIT WITHIN ENCLOSURE WILL BE EMT ANY CONDUIT RUNS OUTSIDE OF ENCLOSURE WILL BE RIGID

LEGEND

- (50HP) MOTOR (HP AS INDICATED)
- WIRED BY SEV
- _____ WIRED BY EBT

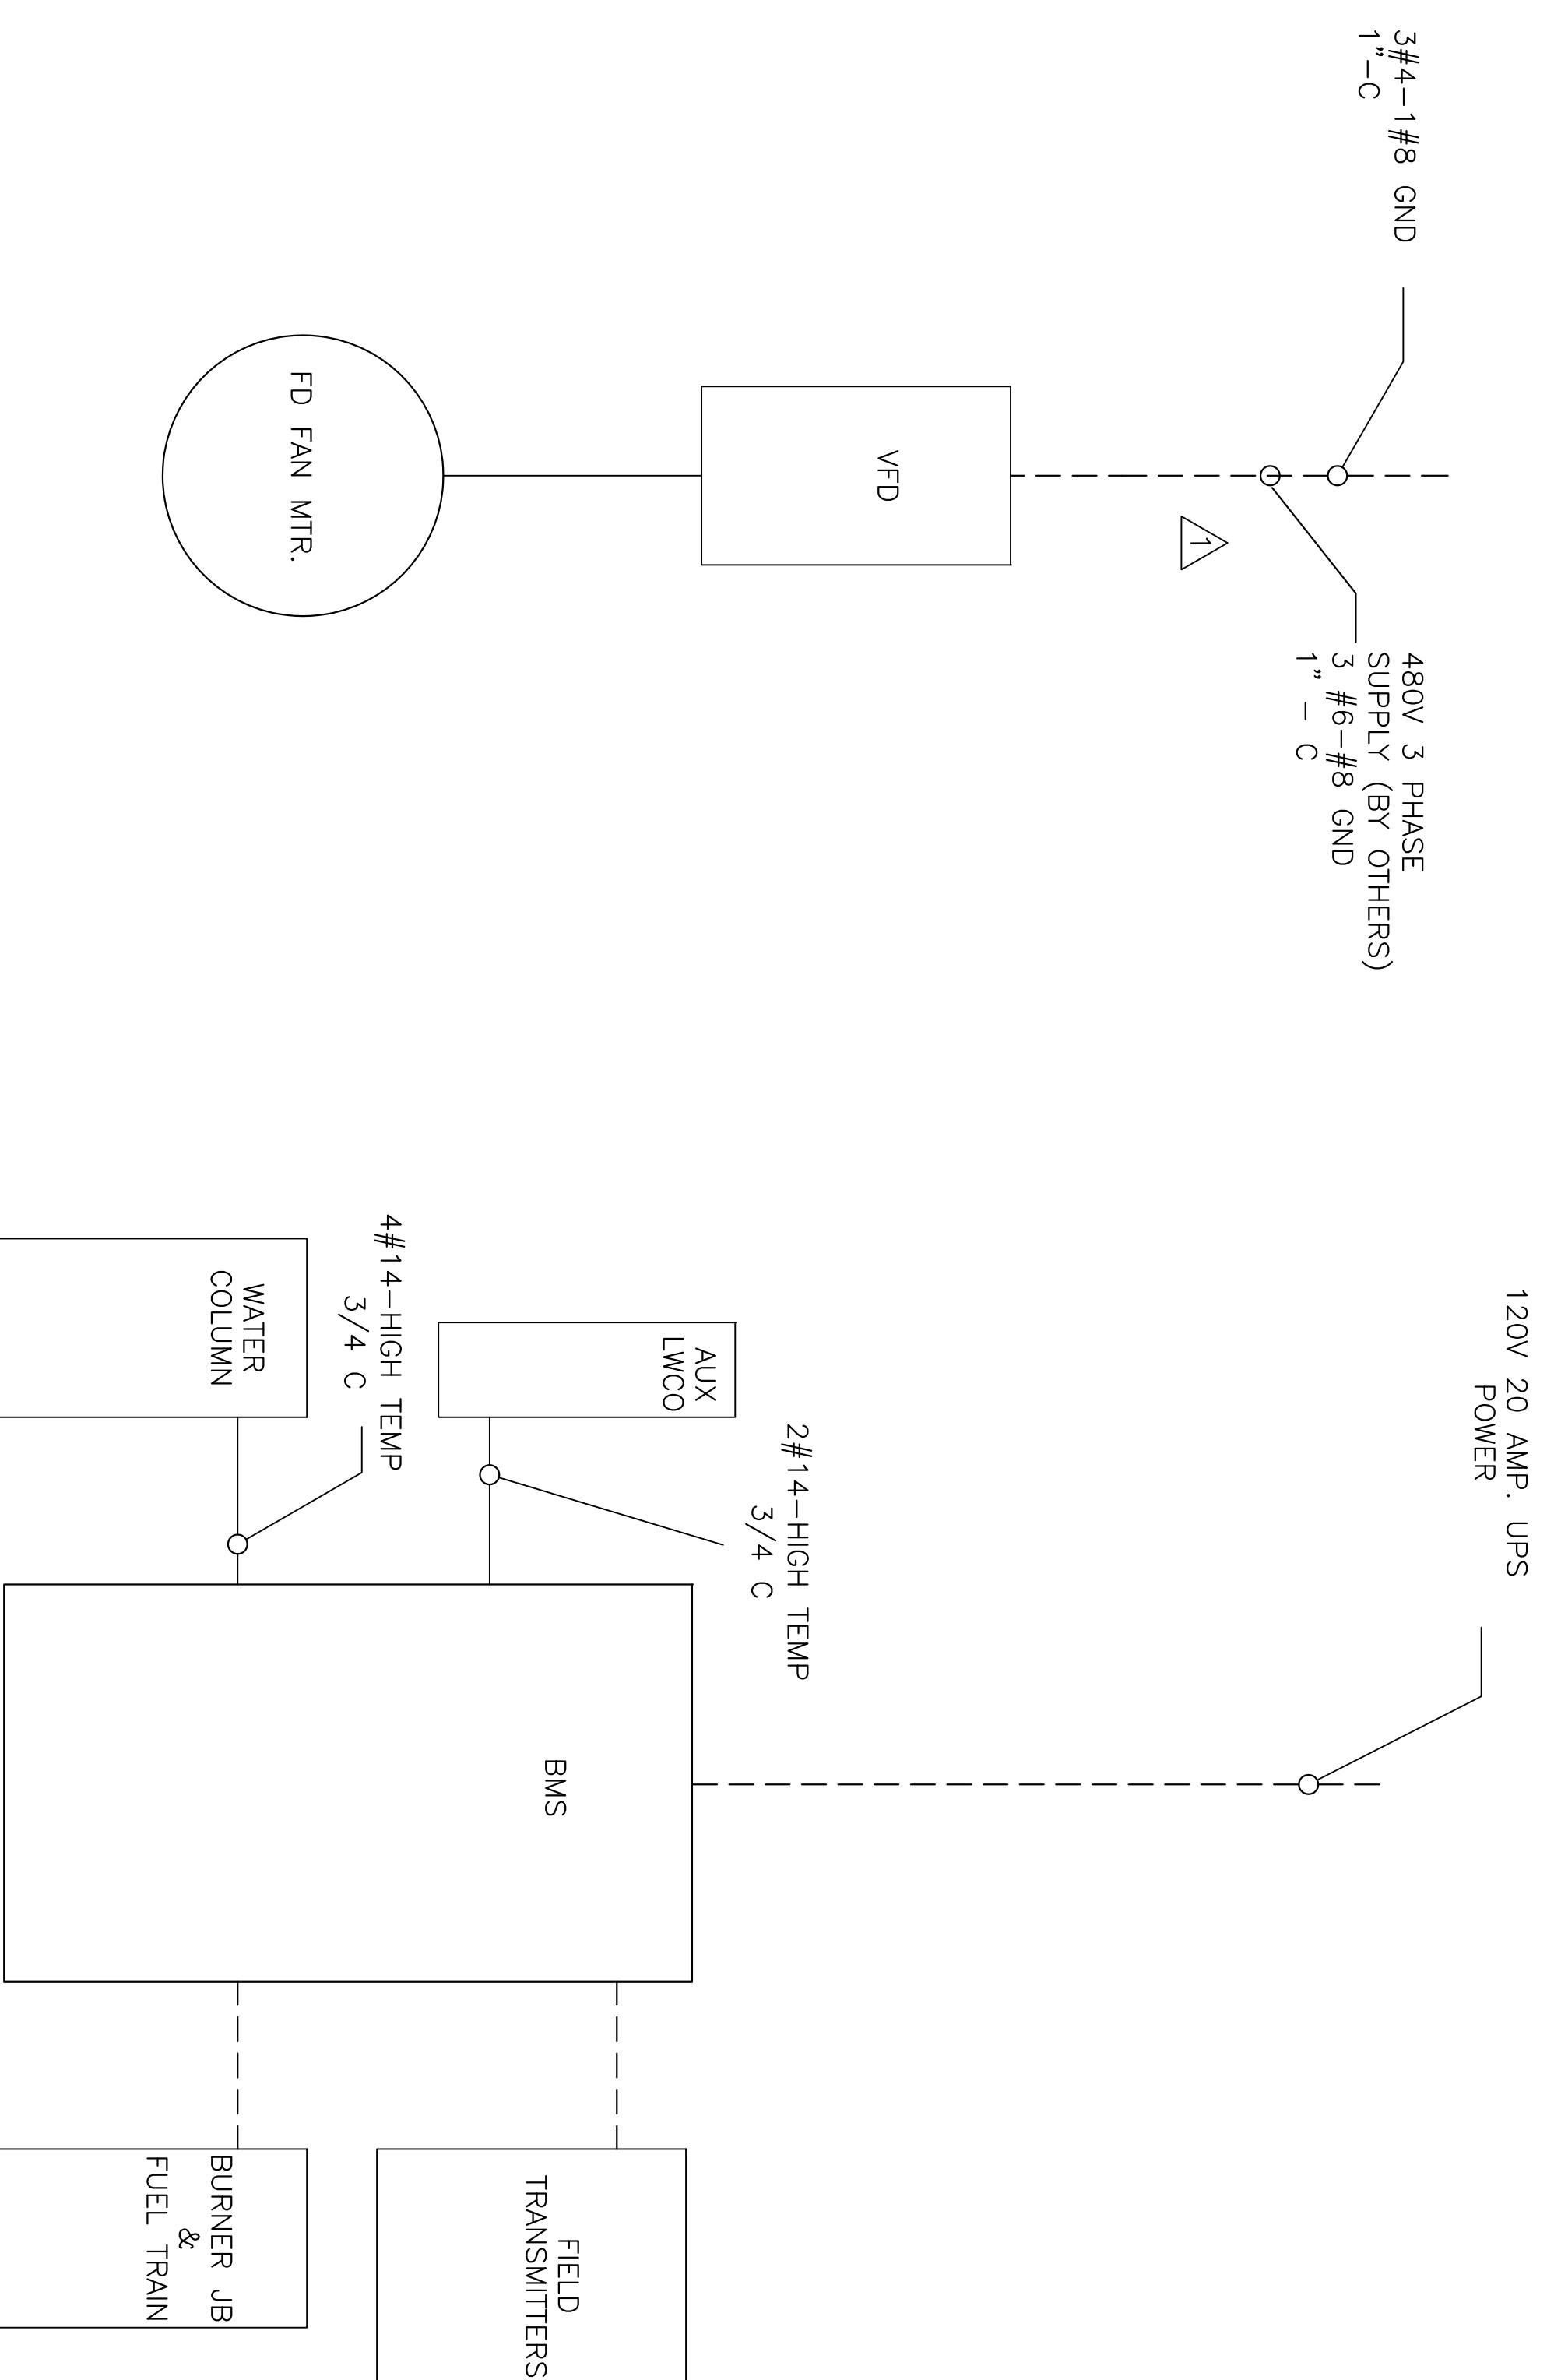

REVISION #	REVISION #	REVISION #	REVISION #	REVISION #	REVISION #	REVISION #	REVISION #	REVISION #	REVISION #	REVISION #	REVISION #	REVISION #	REVISION #	REVISION #	REVISION #	REVISION #	REVISION #	REVISION #	REVISION #	

ENGLISH BOILER & TUBE, INC.
 2890 SEVEN HILLS BLVD. - RICHMOND, VA. 23231
 DRAWING NAME: **BOILER BLOCK WIRING DIAGRAM**
 CONTRACTOR: **NESTLE**
 PROJECT: **FREEHOLD**
 DATE: **8/9/14**
 DRAWN BY: **SSS**
 CHECKED BY: **SSS**
 DRAWING NUMBER: **35-000-2007**

SCALE	DATE	DRAWN BY	CHECKED BY	APPROVED BY
NONE	8/9/14	SSS	SSS	

DRAWING NAME	DATE	DRAWN BY	CHECKED BY	APPROVED BY
BOILER BLOCK WIRING DIAGRAM	8/9/14	SSS	SSS	

DIMENSION LIMITS UNLESS OTHERWISE SPECIFIED ARE	APPROVED
XX Equis ±0.06	
XX Equis ±0.05	
XXXX Equis ±0.05	
Angles ±0.50°	
Fractions ±1/16	

THE DRAWING AND ALL DIMENSIONS THEREON, OR ANY PART THEREOF, ARE THE PROPERTY OF ENGLISH BOILER & TUBE, INC. AND SHALL REMAIN THE PROPERTY OF ENGLISH BOILER & TUBE, INC. EVEN IF THIS DRAWING IS LOANED TO OR USED BY ANY OTHER PARTY. NO PART OF THIS DRAWING IS TO BE REPRODUCED OR TRANSMITTED IN ANY FORM OR BY ANY MEANS, ELECTRONIC OR MECHANICAL, INCLUDING PHOTOCOPYING, RECORDING, OR BY ANY INFORMATION STORAGE AND RETRIEVAL SYSTEM, WITHOUT THE WRITTEN PERMISSION OF ENGLISH BOILER & TUBE, INC.